
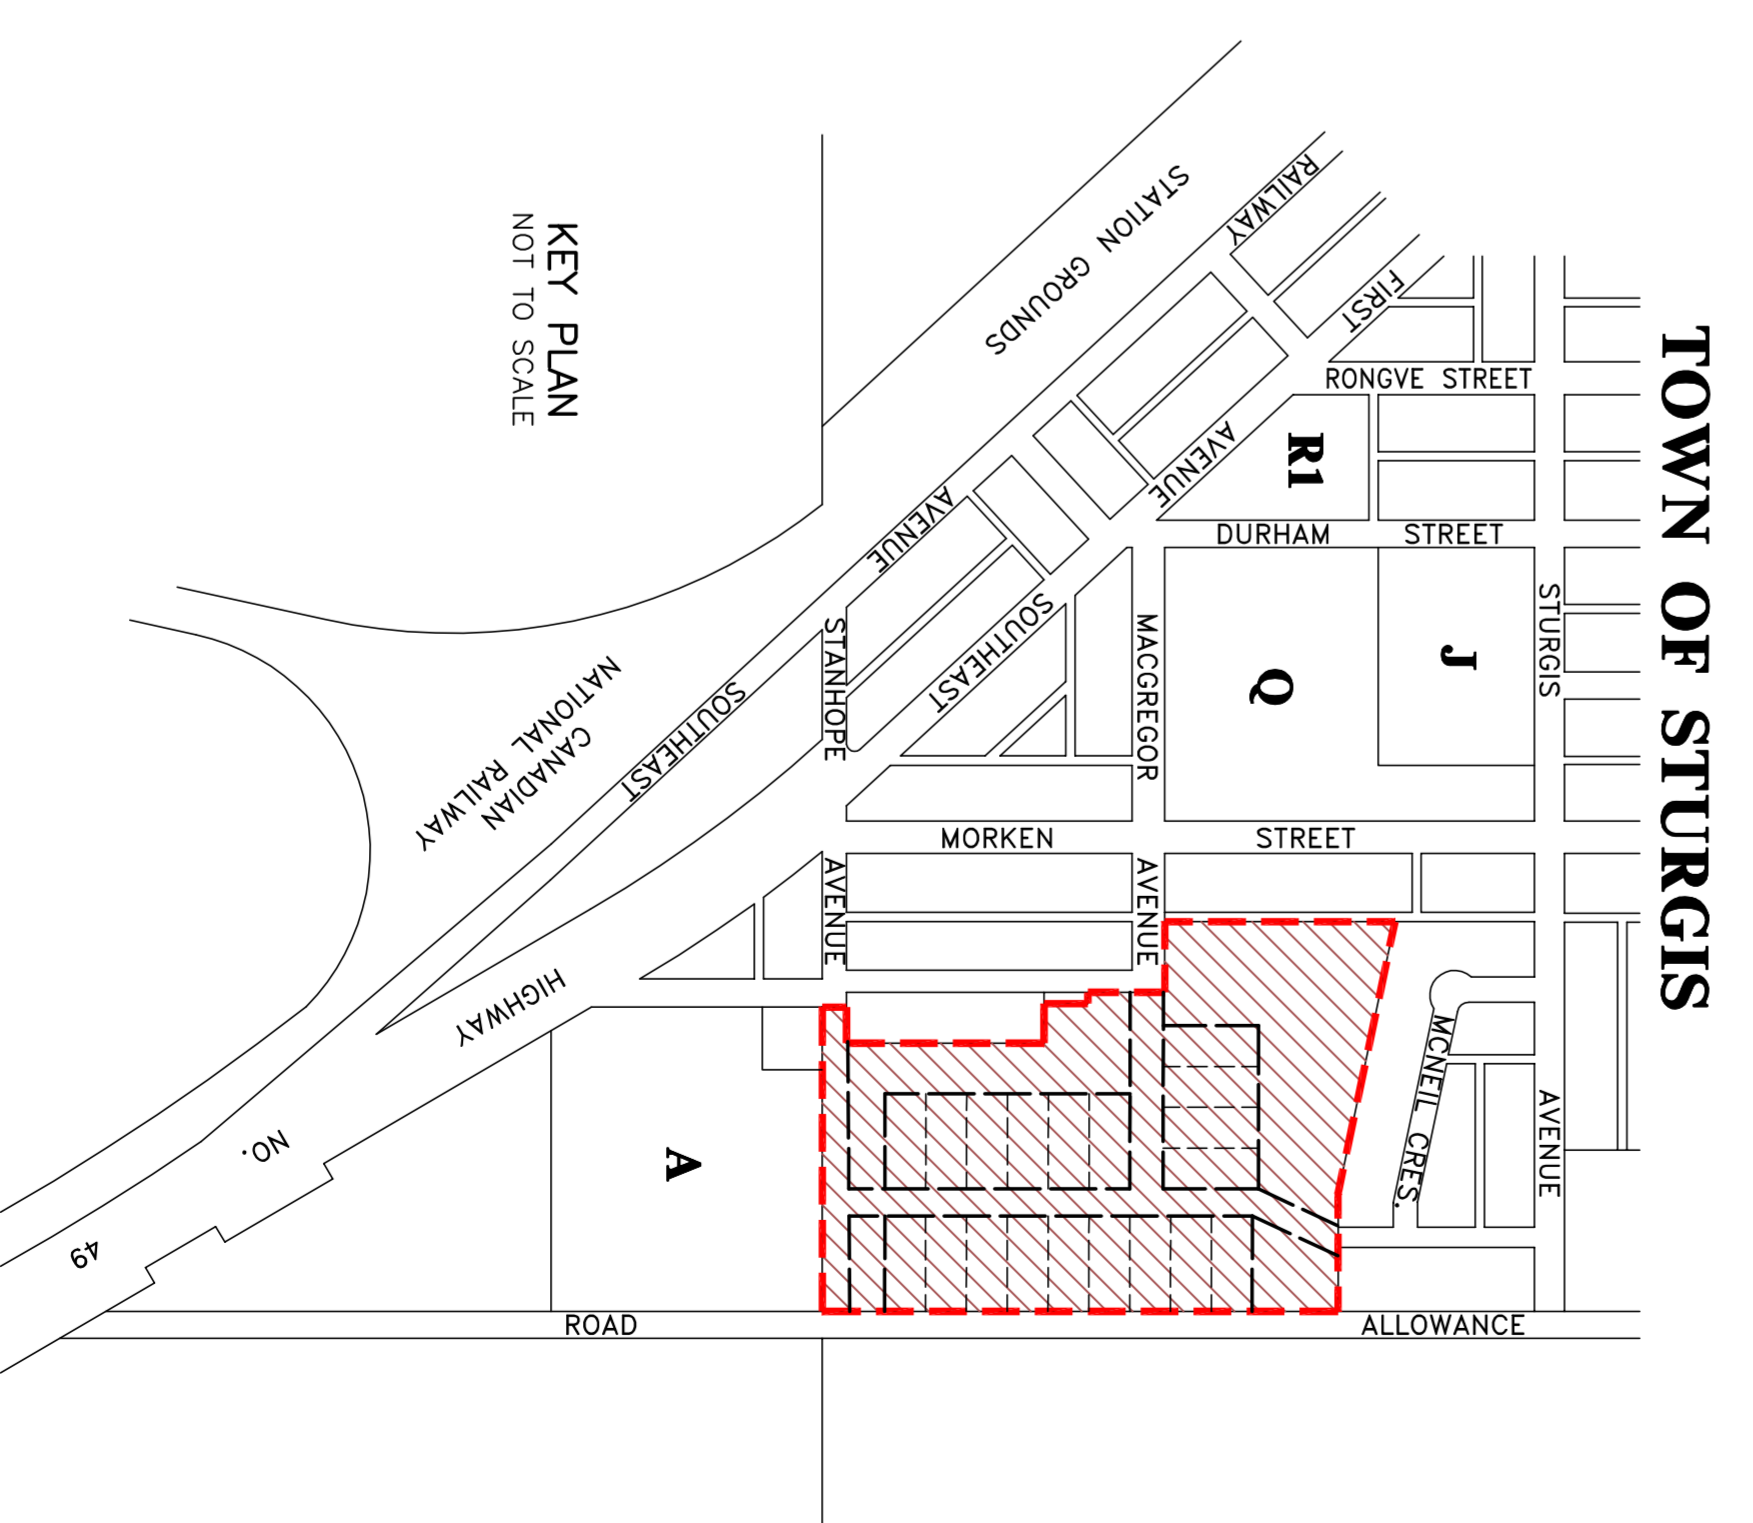


“MEADOW ESTATES”
CONCEPT PLAN ‘B’
SHOWING
PROPOSED SUBDIVISION
OF
PARCEL N, REG'D PLAN NO. CA5148
AND
PARCEL R3, REG'D PLAN NO. 77Y03368
NE.1/4 SEC.20-34-4-2
STURGIS, SASKATCHEWAN
SCALE 1:1000
JULY 27, 2007

-  DENOTES PROPOSED NEW LOTS
-  DENOTES PROPOSED GREEN SPACE
-  DENOTES PROPOSED STREET
-  DENOTES PROPOSED SUBDIVISION BOUNDARY

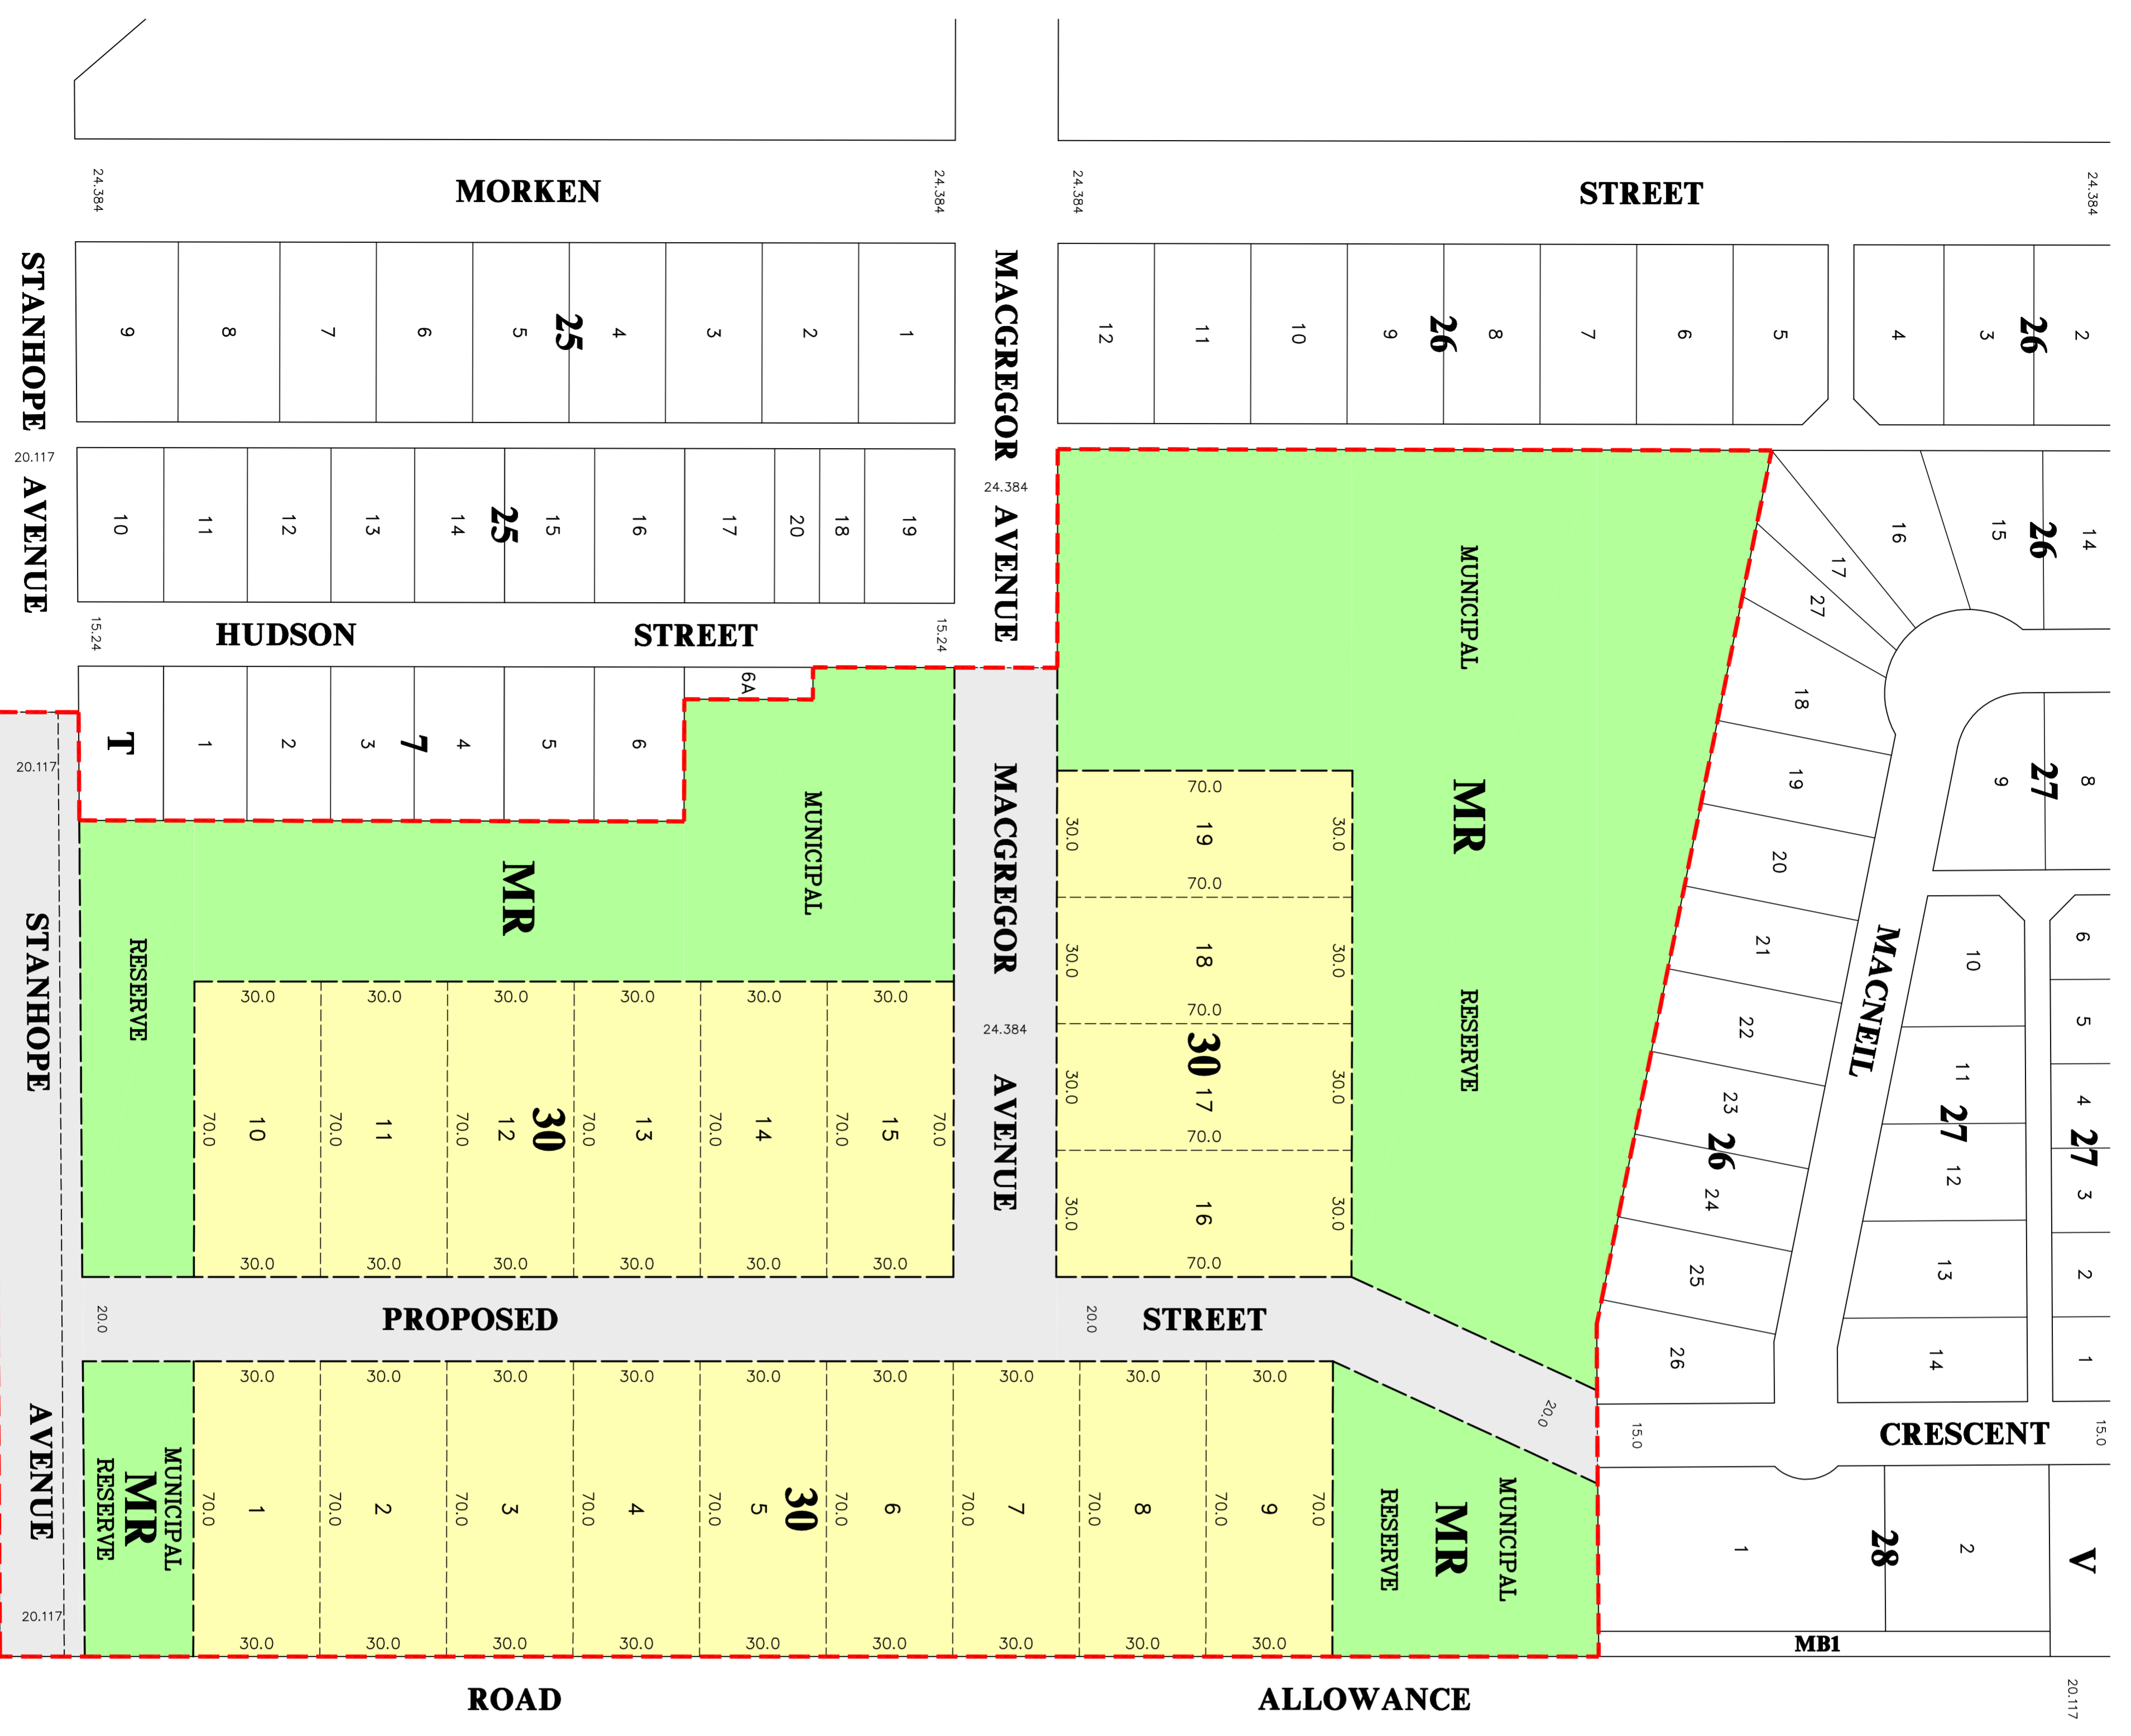

1	2	3	21	4	23	5	6
STANHOPE AVENUE		STANHOPE AVENUE		STANHOPE AVENUE		STANHOPE AVENUE	
B		A		A		A	

ISSUED DATE	0	JULY 27/07	ISSUED	
JOB NO.	1058882	DATE	DESCRIPTION	
NO.		DATE	DESCRIPTION	
TP		DC		
GP		GP		